


LAYOUT OF KITCHEN APPLIANCES :
All electrics and plumbing be laid out and
installed to kitchen suppliers specifications

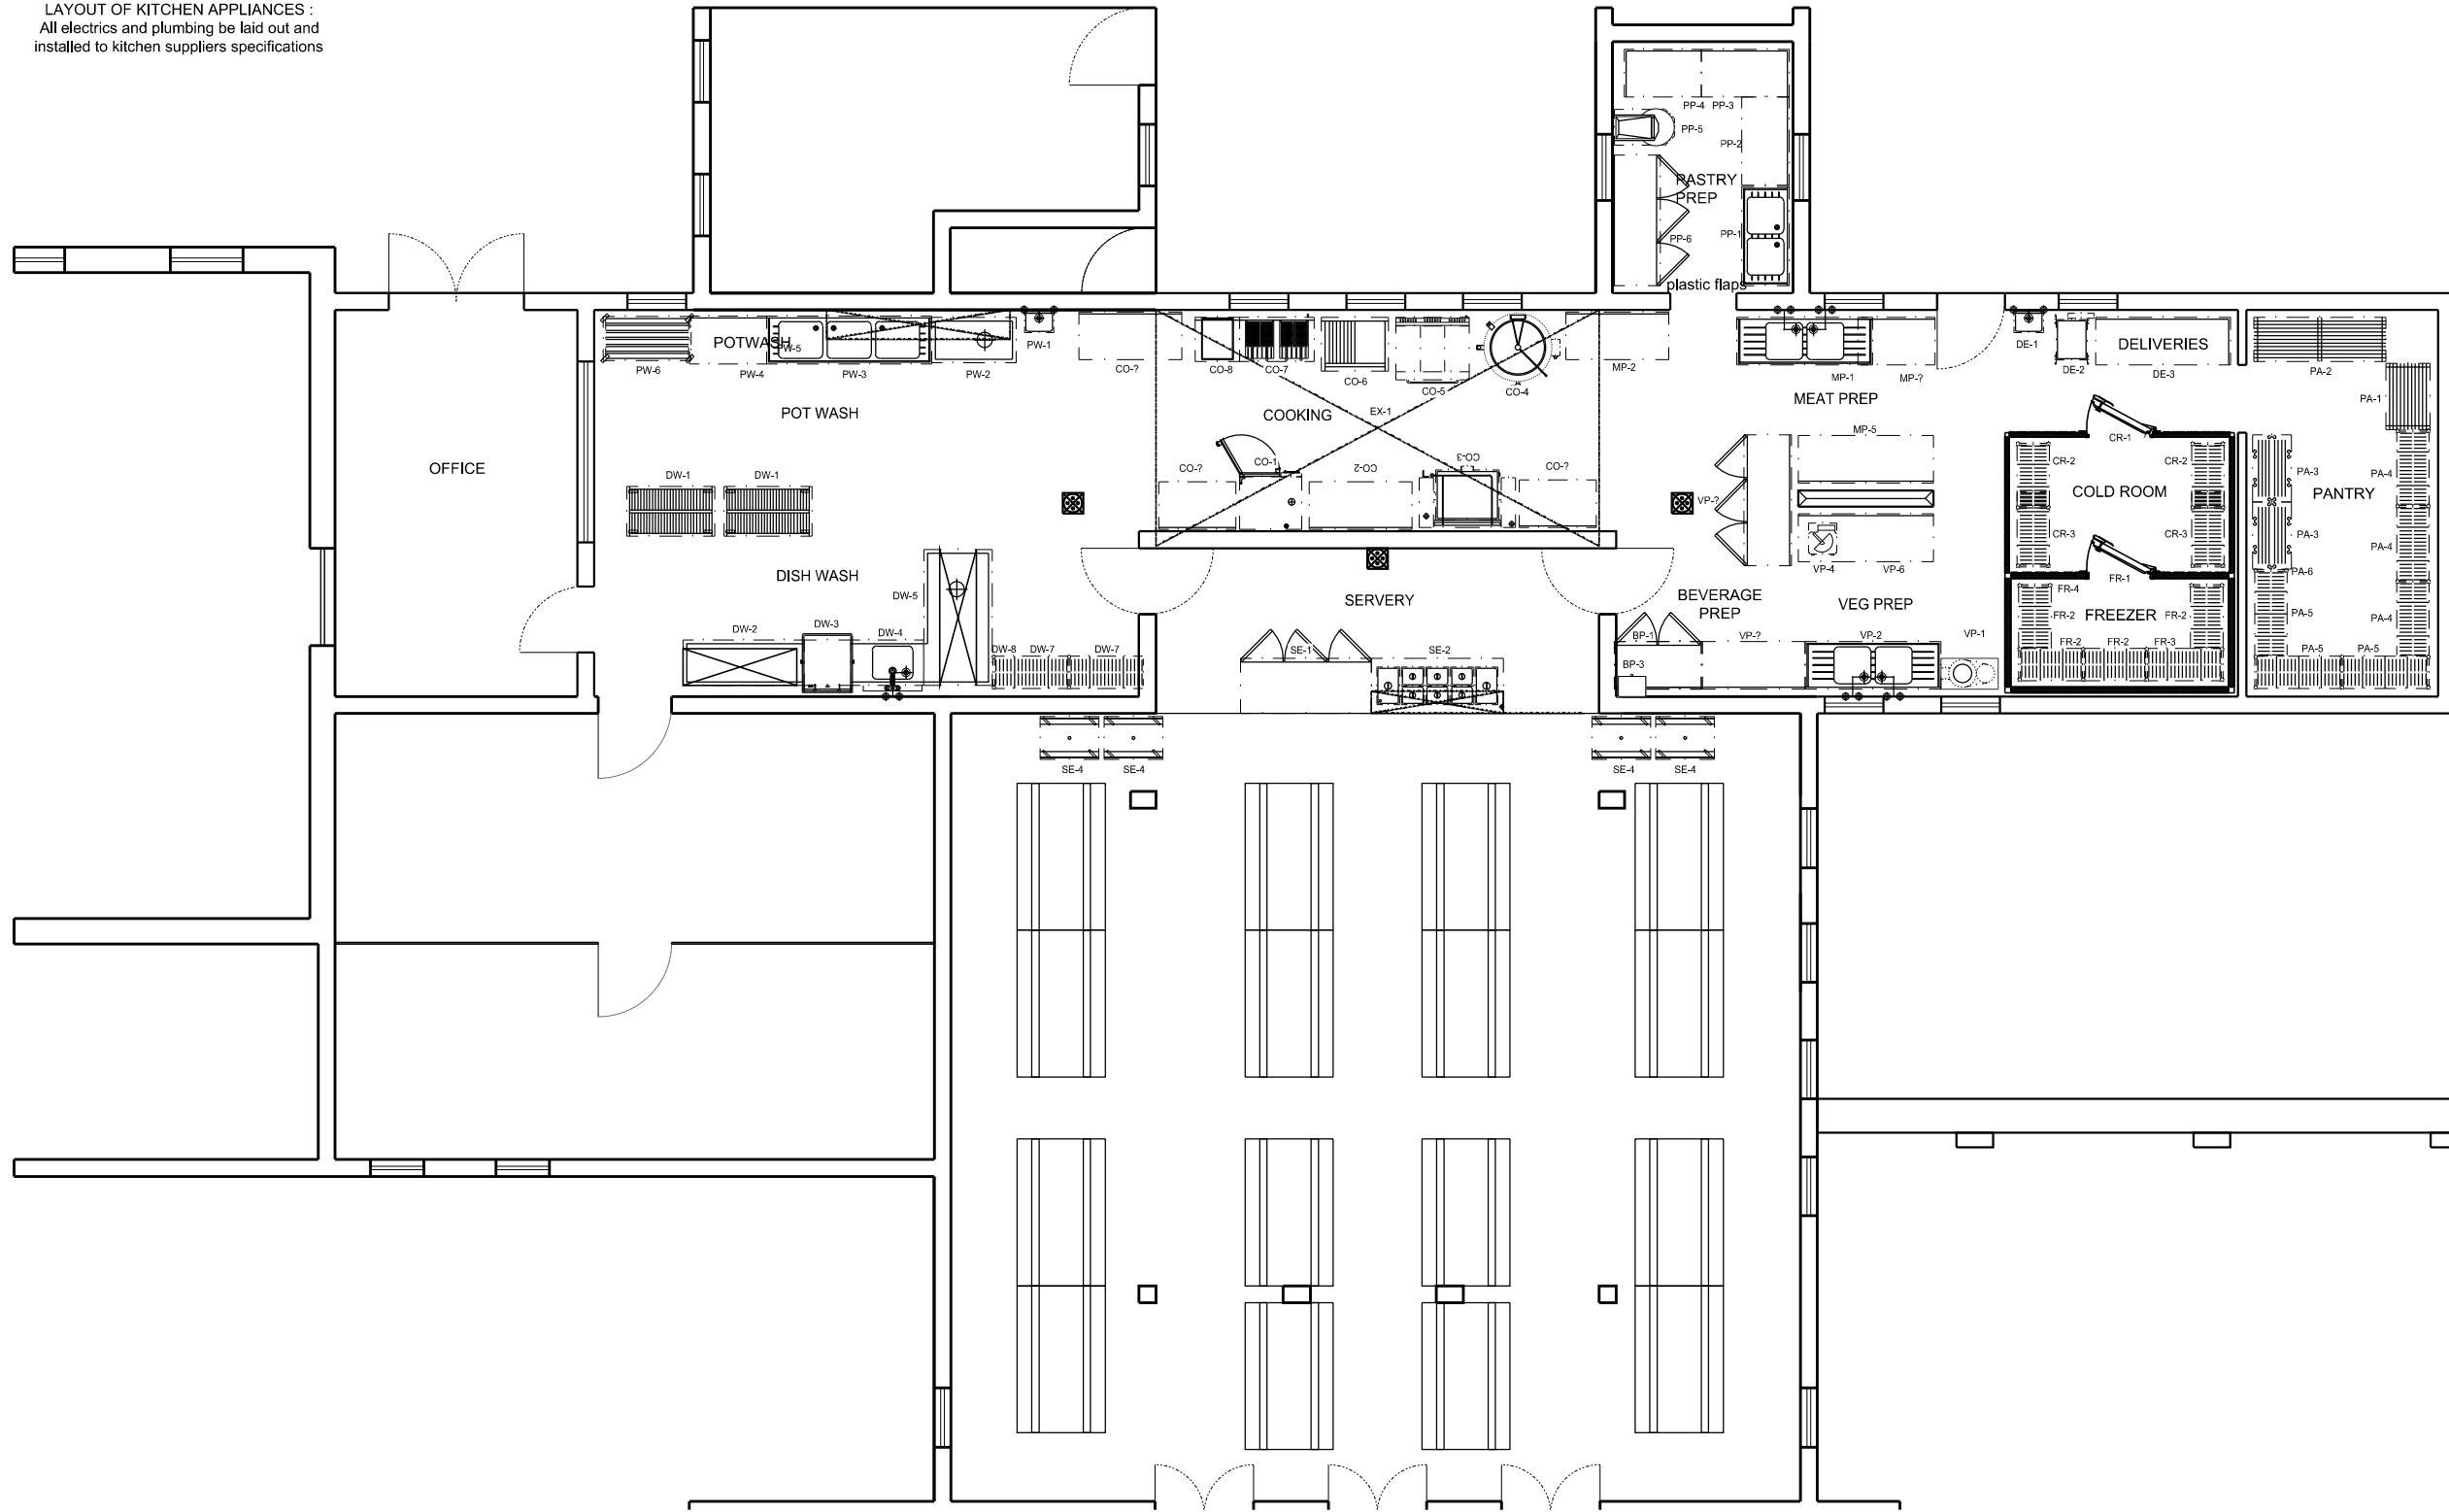

BASIC KITCHEN EQUIPMENT PLAN



FORM STUDIO - Spatial & Interior design

admin@formstudiodesign.com

NOTES

© THIS DRAWING IS COPYRIGHT AND THE PROPERTY OF FORM STUDIO DESIGN. IT MAY NOT BE RETAINED,
COPIED, OR USED WITHOUT AUTHORITY.

CONTRACTORS ARE TO CHECK ALL DIMENSIONS AND LEVELS ON THE BUILDING SITE BEFORE WORK
COMMENCES. FIGURED DIMENSIONS AND LARGE SCALE DETAIL TAKES PREFERENCE OVER SCALED DIMENSIONS.
REFER CONFLICTING INFORMATION TO THE DESIGNER AND OTHER RESPONSIBLE CONSULTANTS.

REVISIONS

-
-
-
-

<input type="checkbox"/> job no.	Ruz Kit
<input type="checkbox"/> dwg no.	102 rev 00
<input type="checkbox"/> scale.	1:50 if A1 / 1:100 if A3
<input type="checkbox"/> date.	14 Dec 2016
<input type="checkbox"/> drawn.	kvl

<input type="checkbox"/> client.	Ruzawi School
<input type="checkbox"/> project description.	Kitchen renovation
<input type="checkbox"/> address.	Ruzawi School
<input type="checkbox"/> location.	Marondera
<input type="checkbox"/> dwg description.	Basic Kitchen equipment plan